



GENERAL WALL SECTION
SHEET NOTES:

A. REFER TO PROJECT MANUAL FOR SPECIFIC PRODUCT AND CONSTRUCTION SYSTEMS DEPICTED AND NOTED ON THIS DRAWING.


B. HIGH PERFORMANCE INSULATION SYSTEM INCLUDES 3" INSULATED BACK-UP METAL PANEL WITH INTEGRAL MASONRY ANCHORS (E.G. VERTICAL AND HORIZONTAL INTEGRAL CONTINUOUS AIR AND VAPOR BARRIER, REFER TO PROJECT MANUAL THIS IS TYPICAL THROUGHOUT THE BUILDING ENVELOPE, FOR ALL BRICK MASONRY WALLS, UNLESS OTHERWISE NOTED).

C. EXTERIOR WALL CEMENTWALLS AND WINDOWS MUST BE DESIGN TO RESIST BLAST LOADS. REFER TO PROJECT MANUAL FOR DESIGN CRITERIA. THIS IS TYPICAL THROUGHOUT BUILDING ENVELOPE, UNLESS OTHERWISE NOTED.

D. PROVIDE LIPED BRICK AT EVERY SHELF ANGLE HORIZONTAL JOINT.

E. REFER TO STRUCTURAL DRAWINGS FOR ALL STRUCTURAL DIMENSIONS AND SIZES OF MEMBERS SHOWN ON THIS DRAWING.

F. REFER TO PLUMBING DRAWINGS FOR ALL PIPING AND ROOF DRAIN COORDINATION.

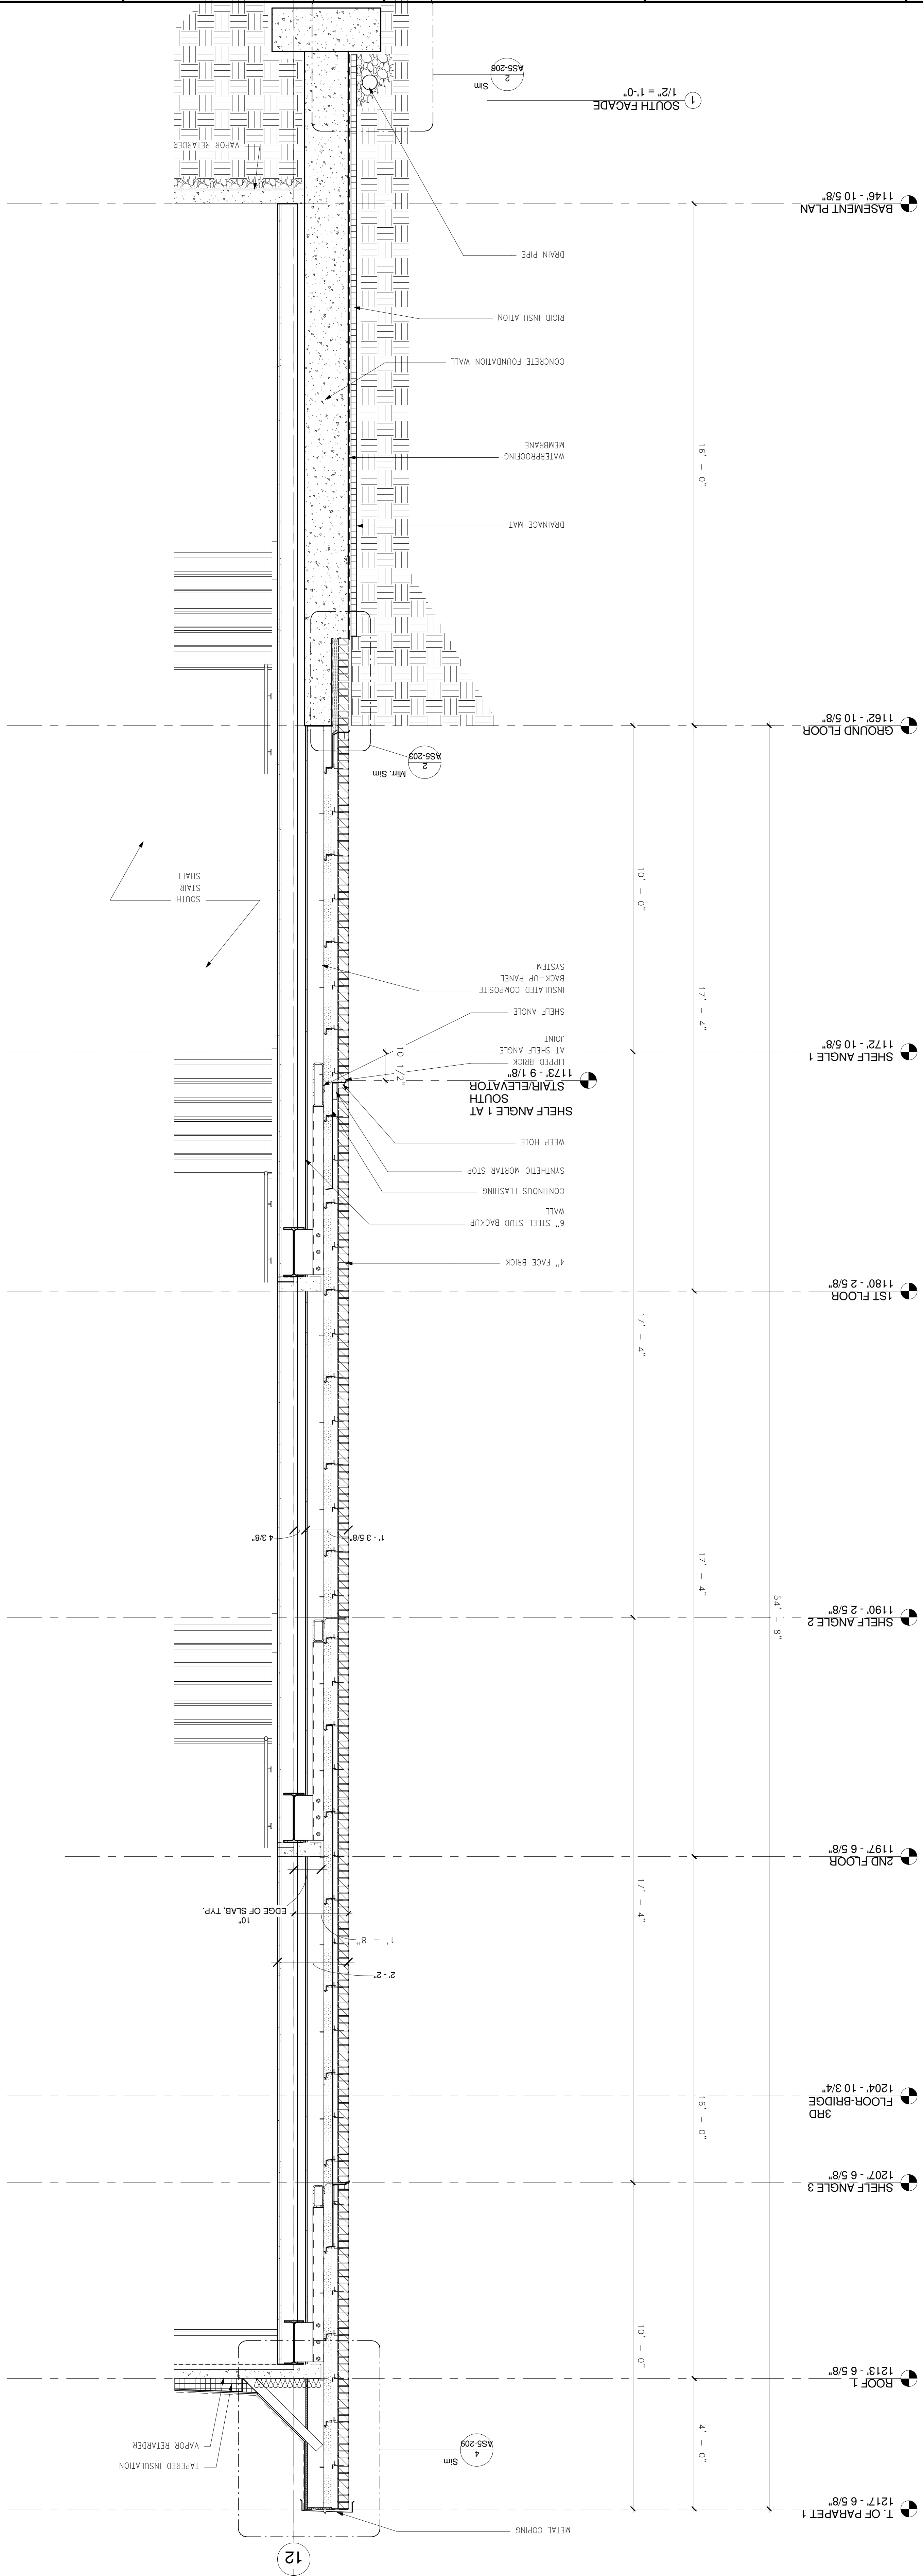

FOR CONSTRUCTION
FULLY SPRINKLERED

| |
|---|
| |
|---|